


[illegible]

ISSUED FOR		DATE
1. AGENCY		01-06-2017
2. VILLAGE REVIEW		02-03-2017
3. VILLAGE REVIEW		02-09-2017
4.
5.
6.
7.
8.
9.
10.
11.
12.
13.
14.
15.
16.
17.
REVISIONS		
ITEM		DATE
1.
2.
3.
4.
5.
6.
7.

DRAWN	OSD
CHECKED	LND
PM	RGS

PROJECT NUMBER
SHEET NUMBER
16123
C05

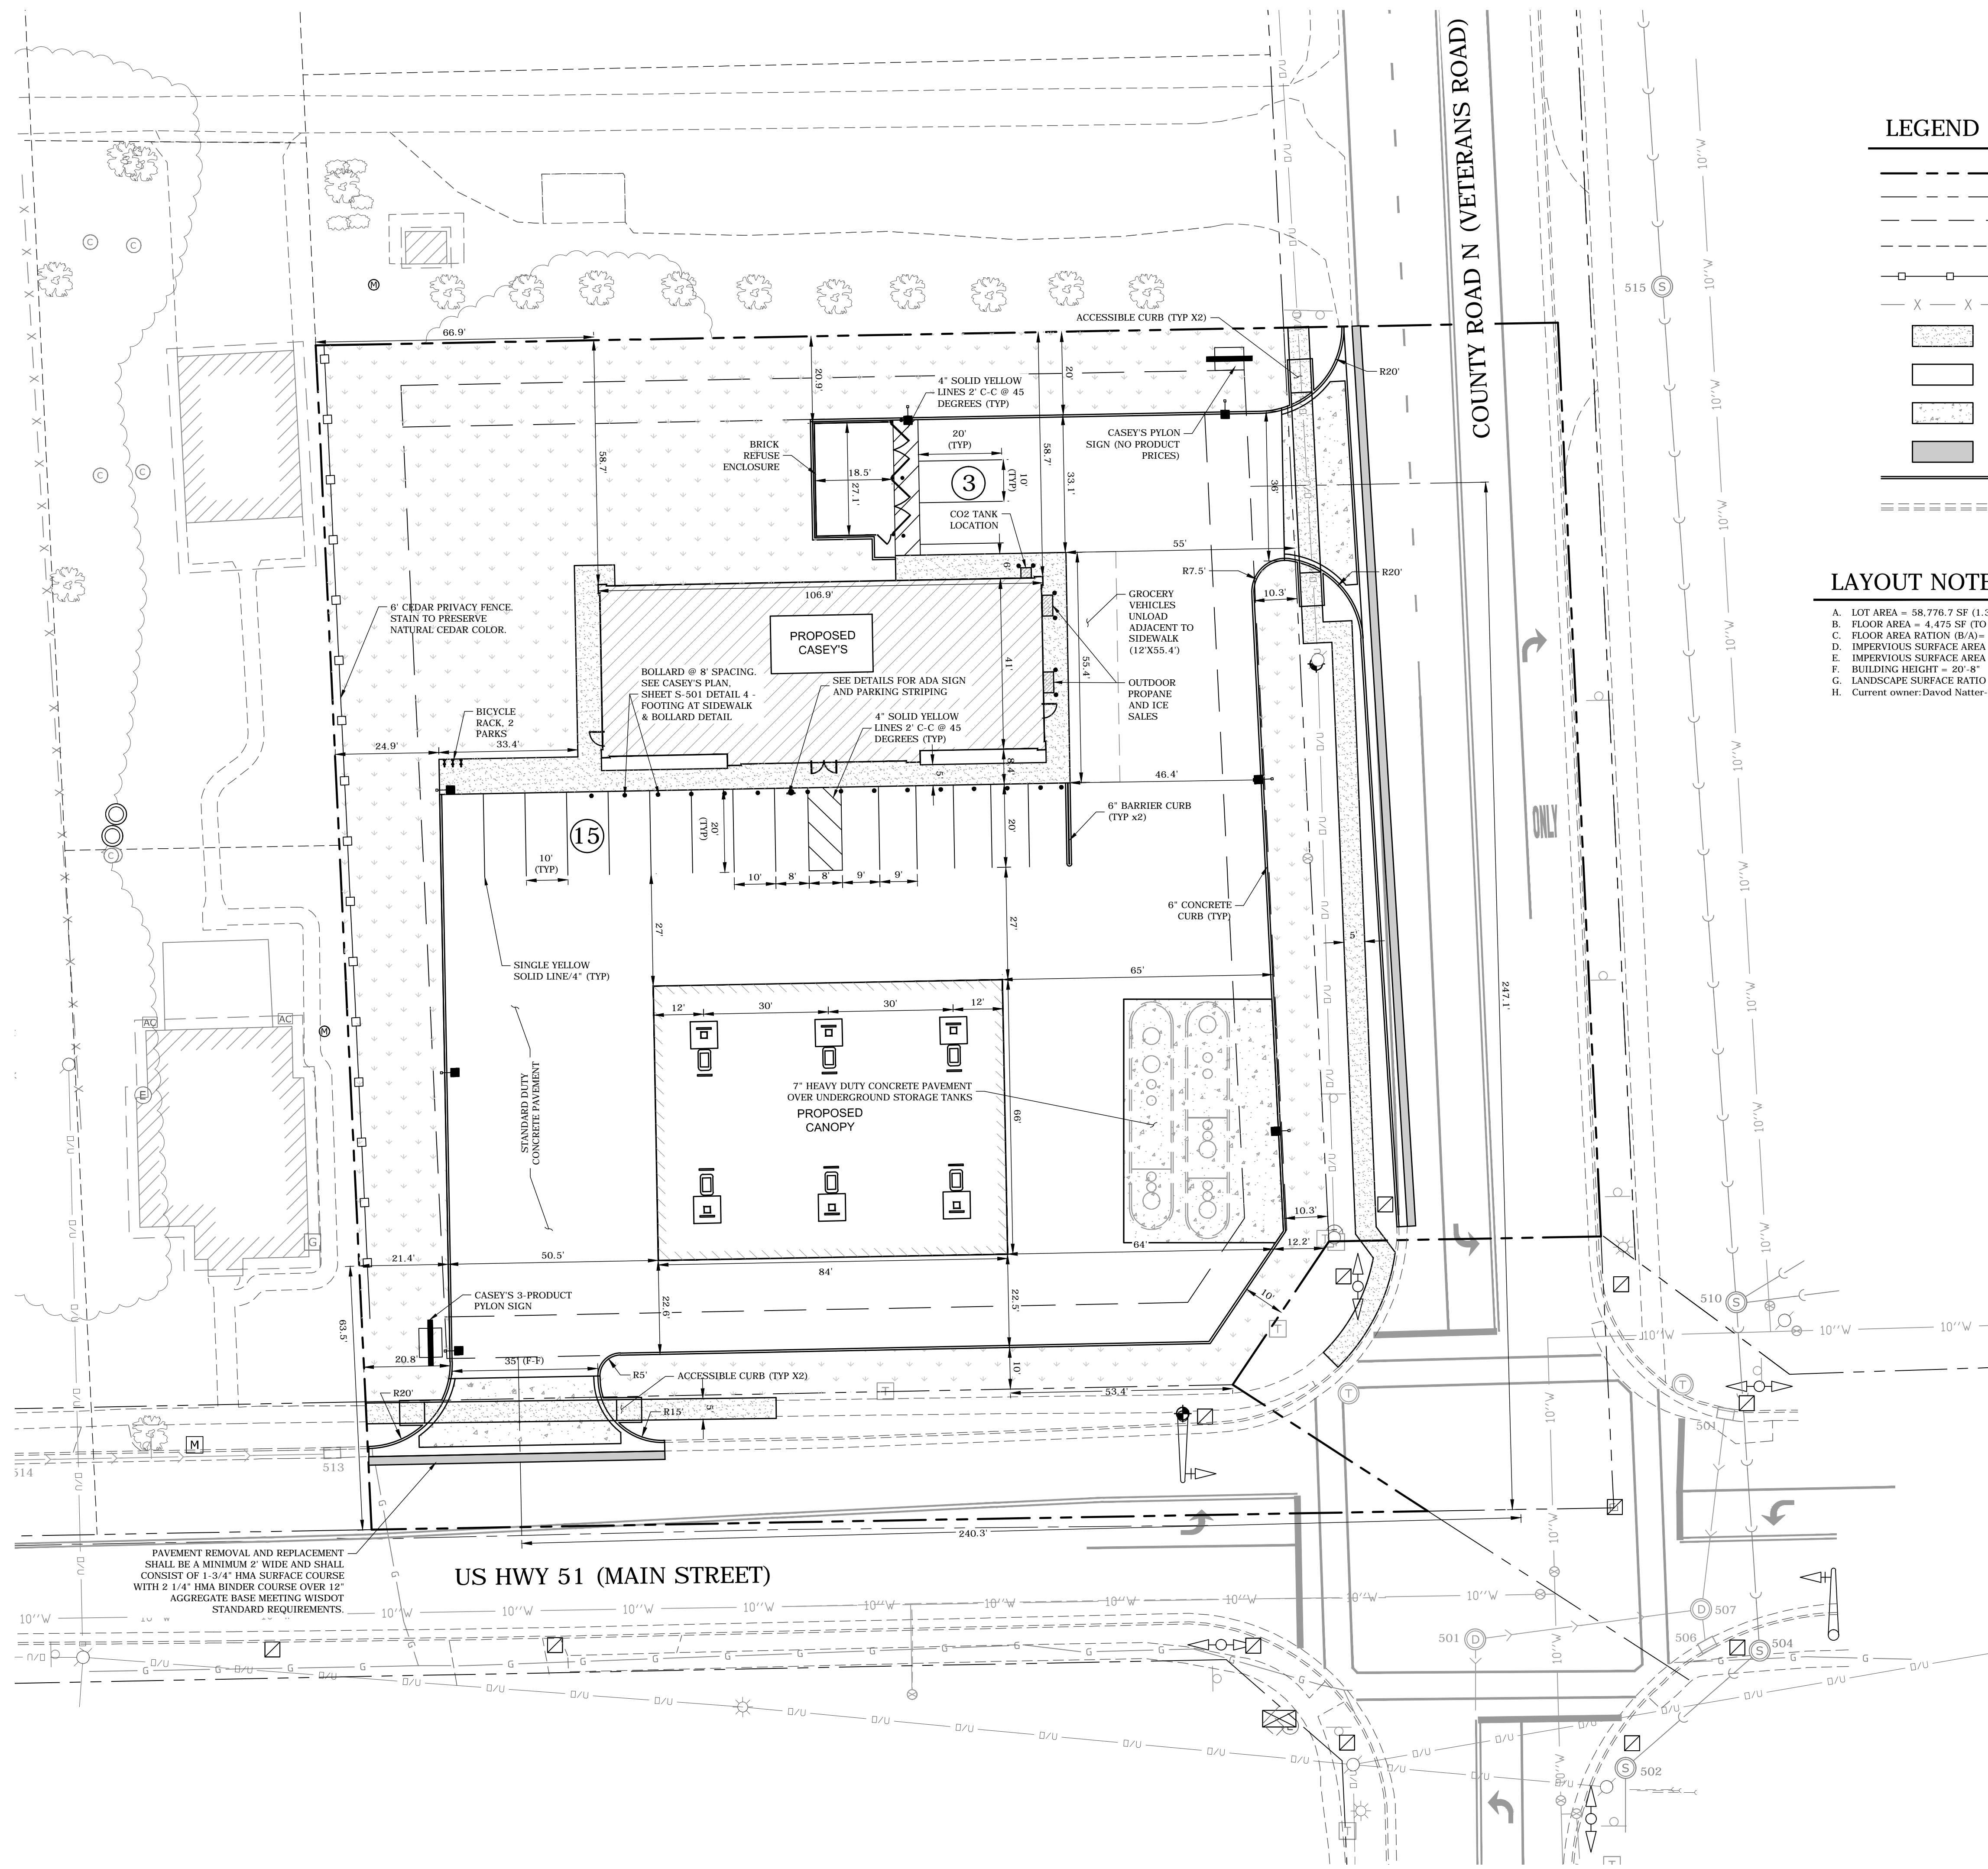

BENCHMARKS	
DESCRIPTION	ELEVATION (USGS)
BENCHMARK 1 NE Cap Bolt on a Fire Hydrant at the SE Quadrant of the intersection of W. Main Street (US 51) & Veterans Road	900.13
BENCHMARK 2 "X" cut in the North side of a signal mast base located at the NW Quadrant of W. Main Street (US 51) & Veterans Road	899.58
BENCHMARK 3 RR Spike in the South face of a power pole located along the West right of way line of Veterans Road and being approximately 208 feet North of the intersection of W. Main Street & Veterans Road	901.68